


R:\2010-0002 Clayton-River's Edge Greenway Trail\3 ENGINEERING\Design\Trail Exhibit\Trail Exhibit - 2010-0002.dwg Thu, 12/08/22 10:15 AM

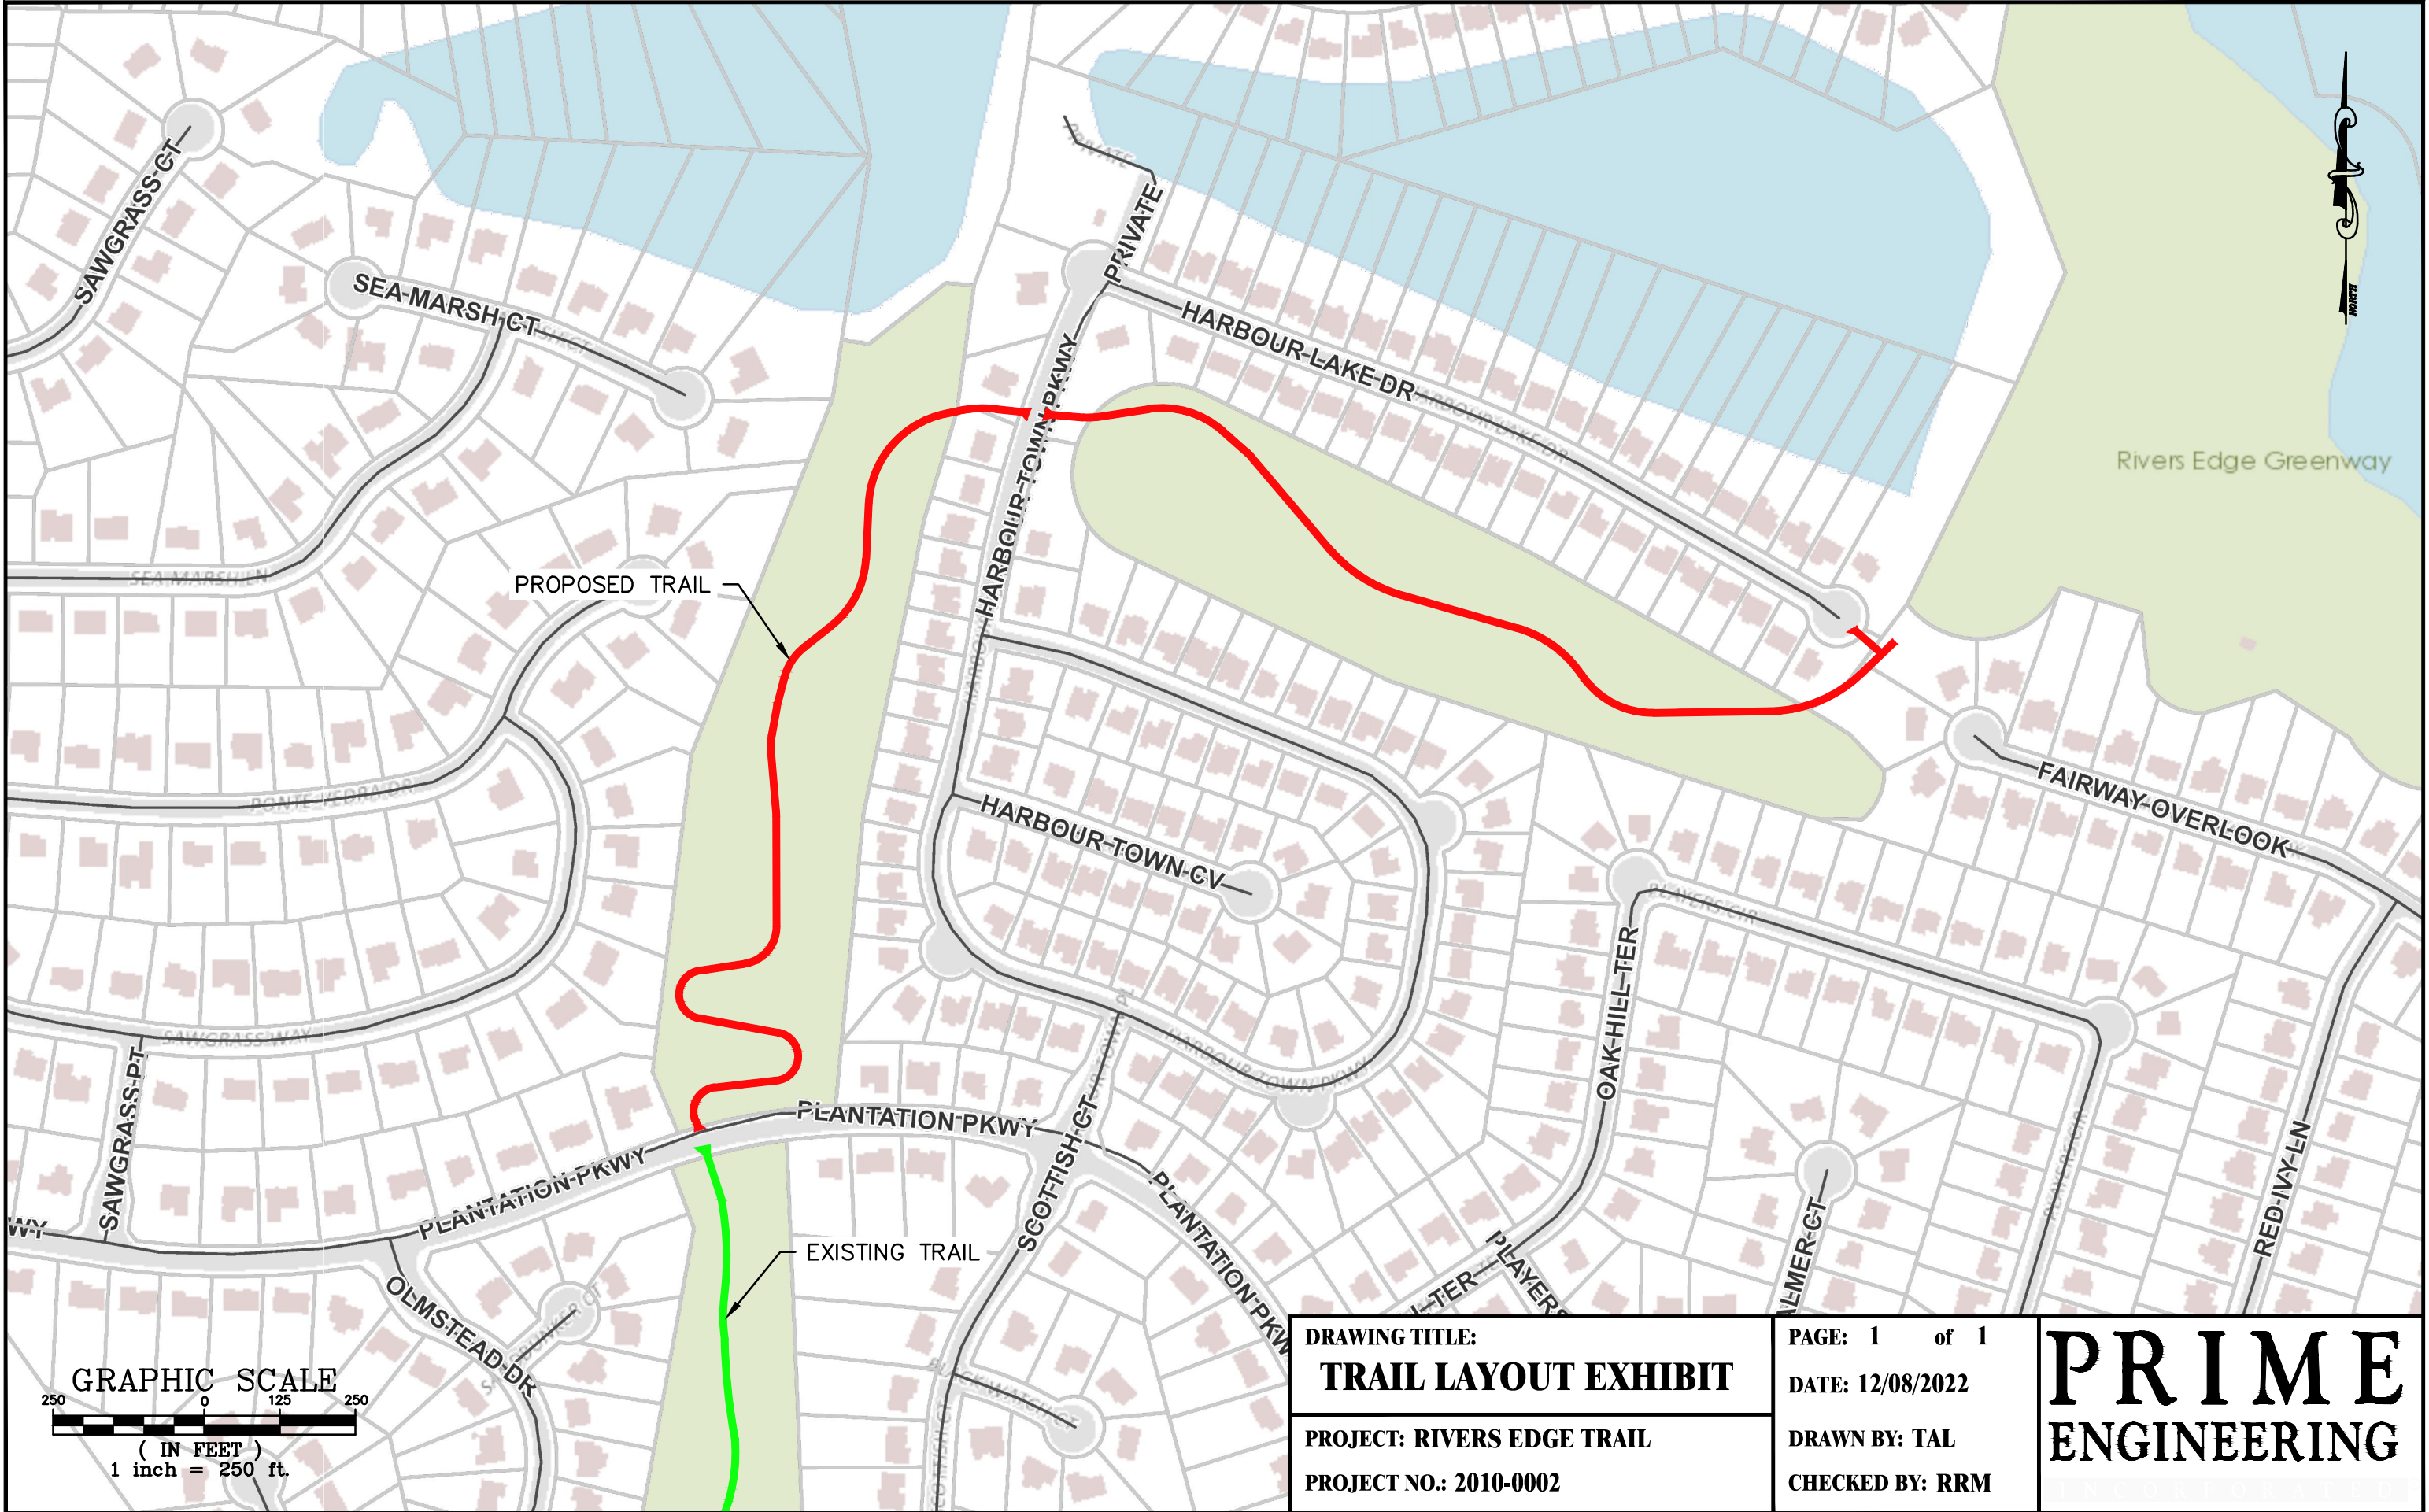

DRAWING TITLE:
TRAIL LAYOUT EXHIBIT

PROJECT: RIVERS EDGE TRAIL
PROJECT NO.: 2010-0002

PAGE: 1 of 1
DATE: 12/08/2022
DRAWN BY: TAL
CHECKED BY: RRM

PRIME
ENGINEERING